
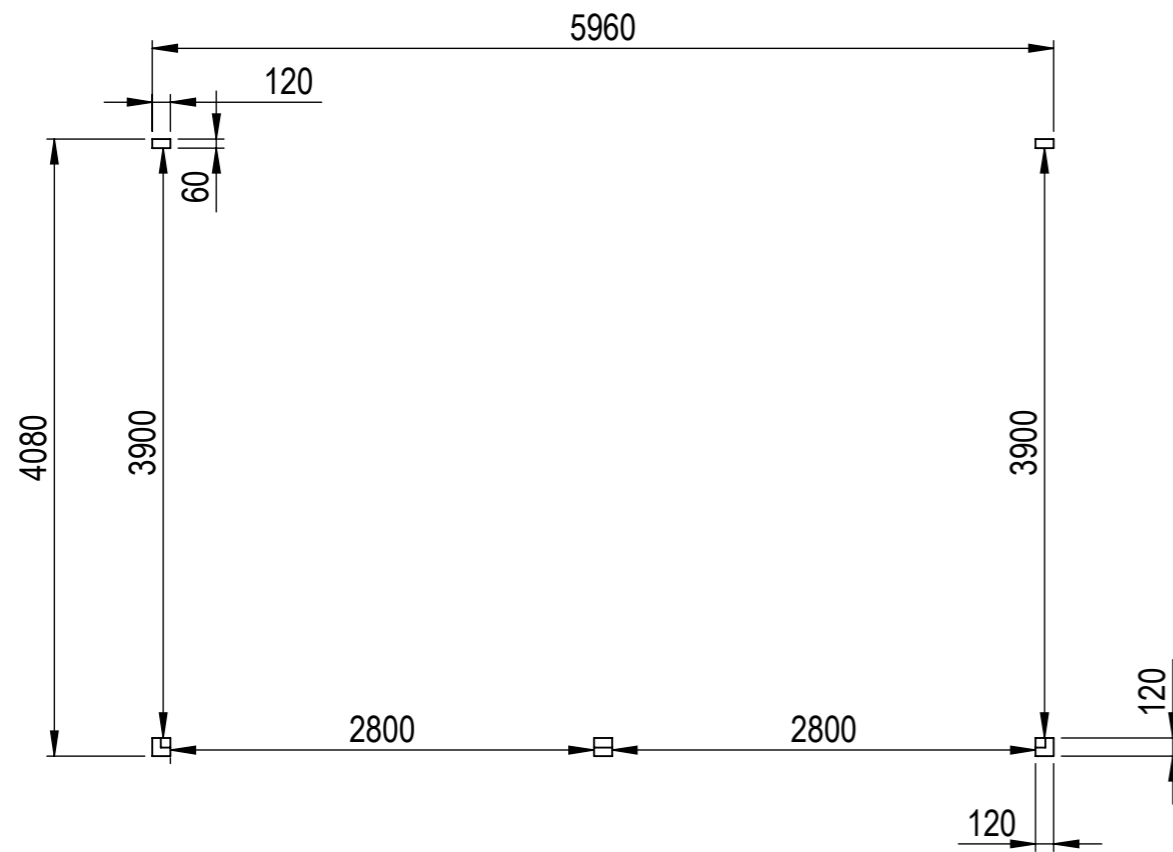



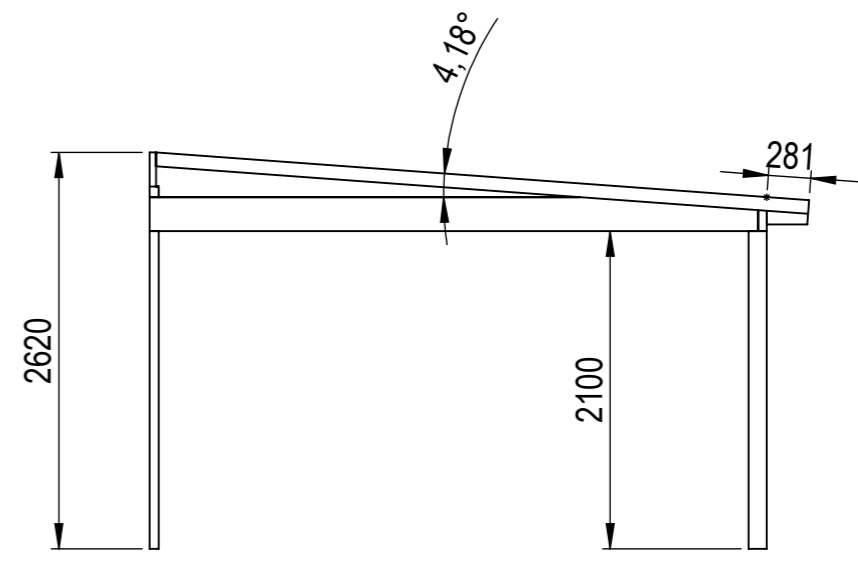
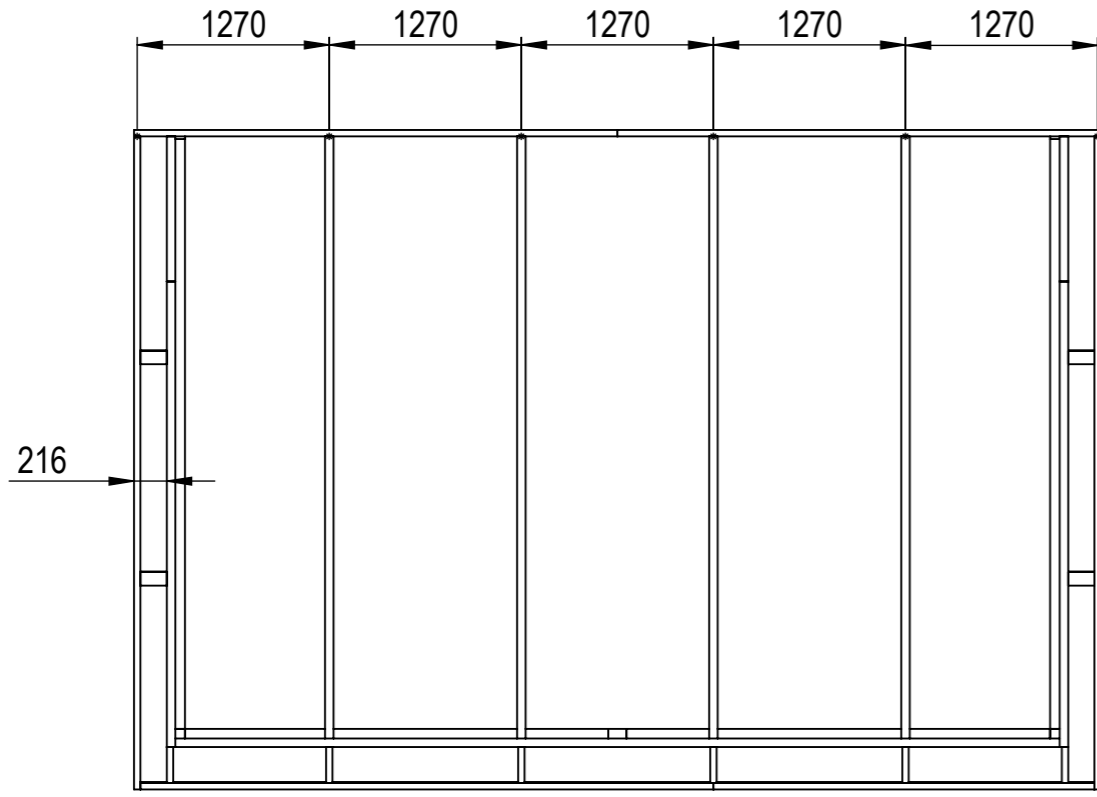
| Nr. | Antal | Beskrivning | Kategori | Längd |
|-----|-------|-------------|-------------|----------|
| 1 | 1 | 225x56 | Frontbalk | 5960 |
| 2 | 2 | 225x56 | Sidobalk | 4024 |
| 3 | 2 | 60x120 | Väggpelare | 2395.115 |
| 4 | 2 | 120x120 | Hörnpelare | 2142 |
| 5 | 2 | 90x42 | Gavelbalk | 4329.77 |
| 6 | 4 | 90x42 | Gavelstöd | 174 |
| 7 | 6 | 180x42 | Taktass | 281 |
| 8 | 4 | 225x56 | Takbalk | 4006.258 |
| 9 | 2 | 225x56 | Täckt sida2 | 959.371 |
| 10 | 2 | 90x42 | Breddsats | 3900 |
| 11 | 2 | 225x56 | Täckt sida2 | 4038 |
| 12 | 2 | 225x42 | Väggbalk | 3196 |
| 13 | 1 | 90x42 | Takfotbalk1 | 3789 |
| 14 | 1 | 90x42 | Takfotbalk2 | 2519 |
| 15 | 2 | 90x42 | Breddsats | 2800 |
| 16 | 1 | 120x120 | Mittpelare | 2142 |

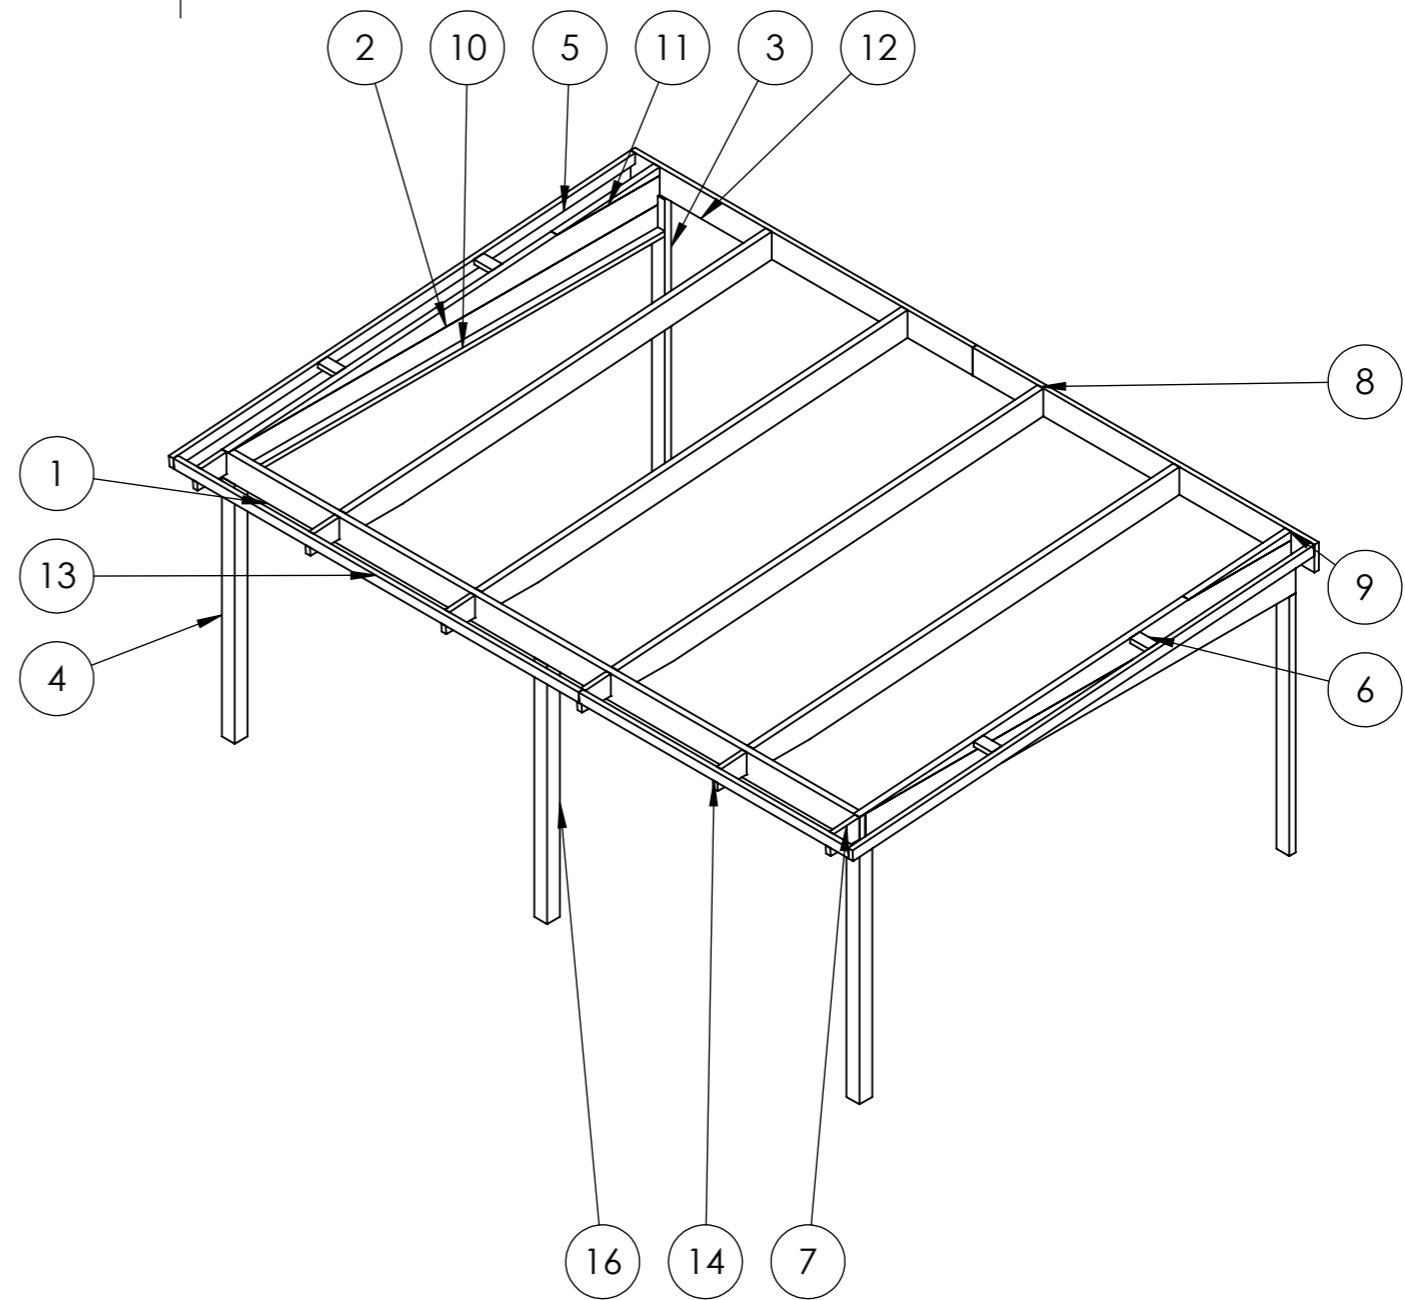


This drawing must not be copied, transmitted or disclosed to any third party.

| | | |
|---|------------|---|
| HALLE | Material | |
| | Offertnr. | Färg |
|  A3 | Ordernr. | Beredare |
| | Weight | Datum |
| | Scale 1:50 | Description Harmony Alltid Soft 25m2 |
| | Sheet 1/19 | |

This drawing must not be copied, transmitted or disclosed to any third party.



HALLE

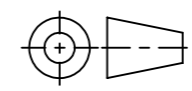

A3

| | |
|--------------------------|----------|
| Material | |
| Offertnr. | Färg |
| Ordernr. | Beredare |
| Weight | Datum |
| Scale | 1:50 |
| Sheet | 2/19 |
| Description | |
| Harmony Alltid Soft 25m2 | |