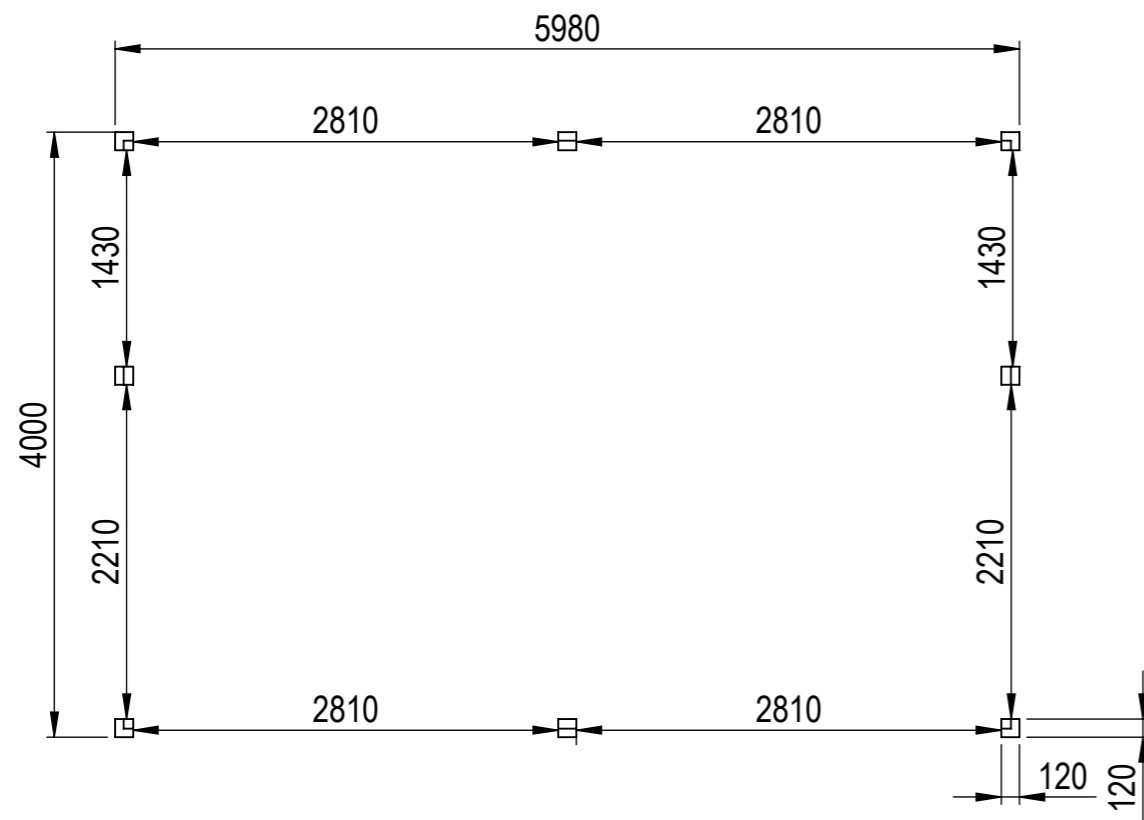
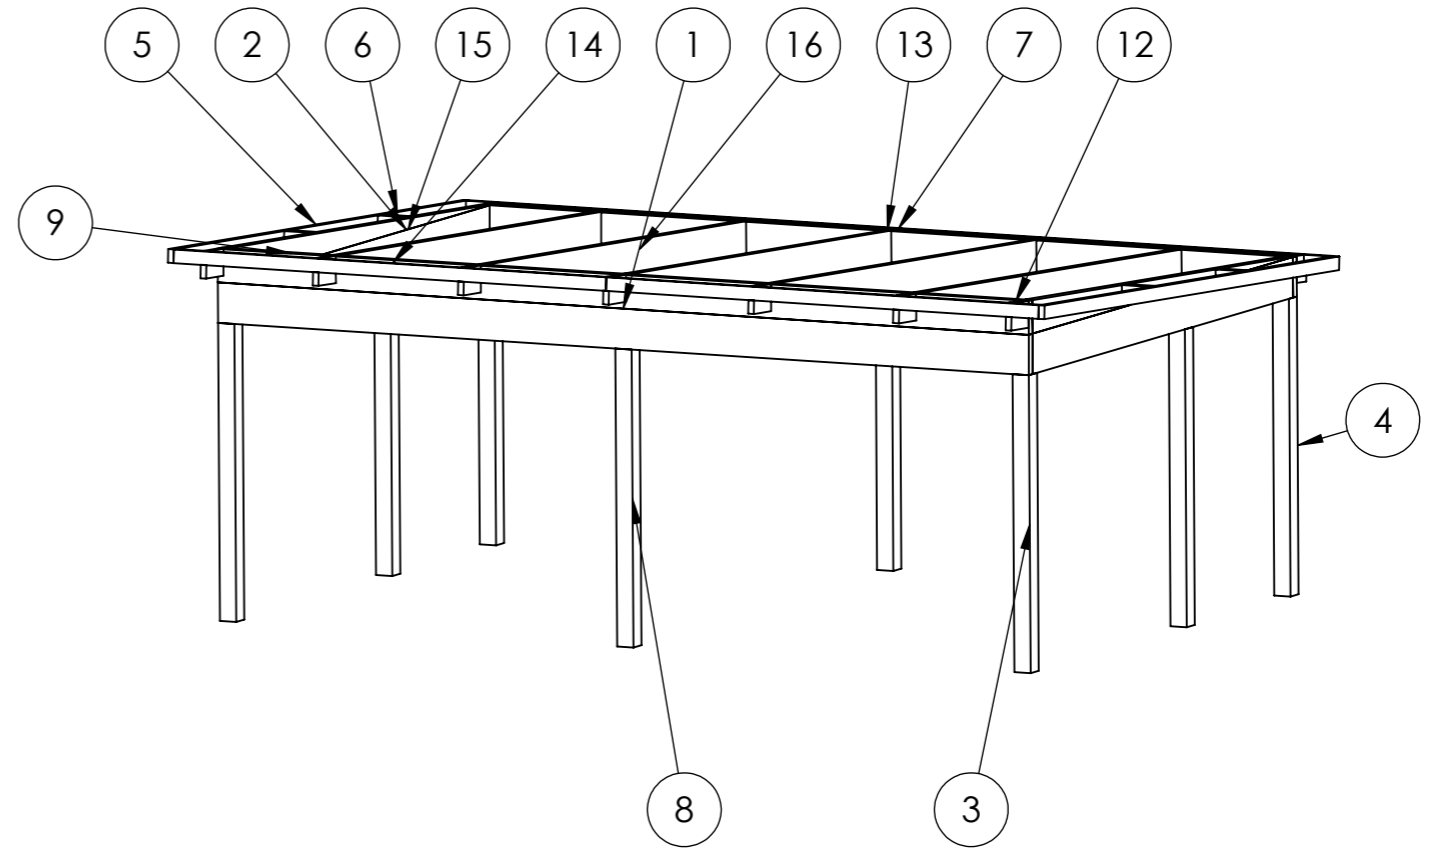

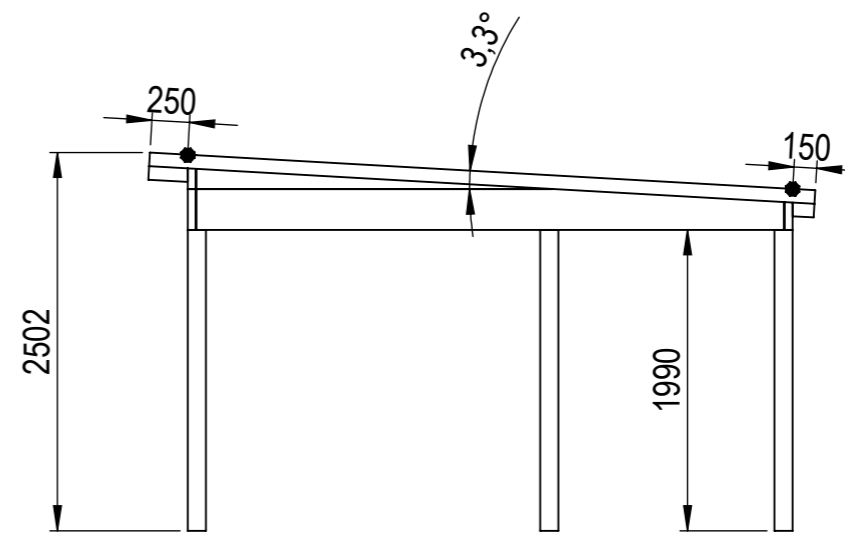
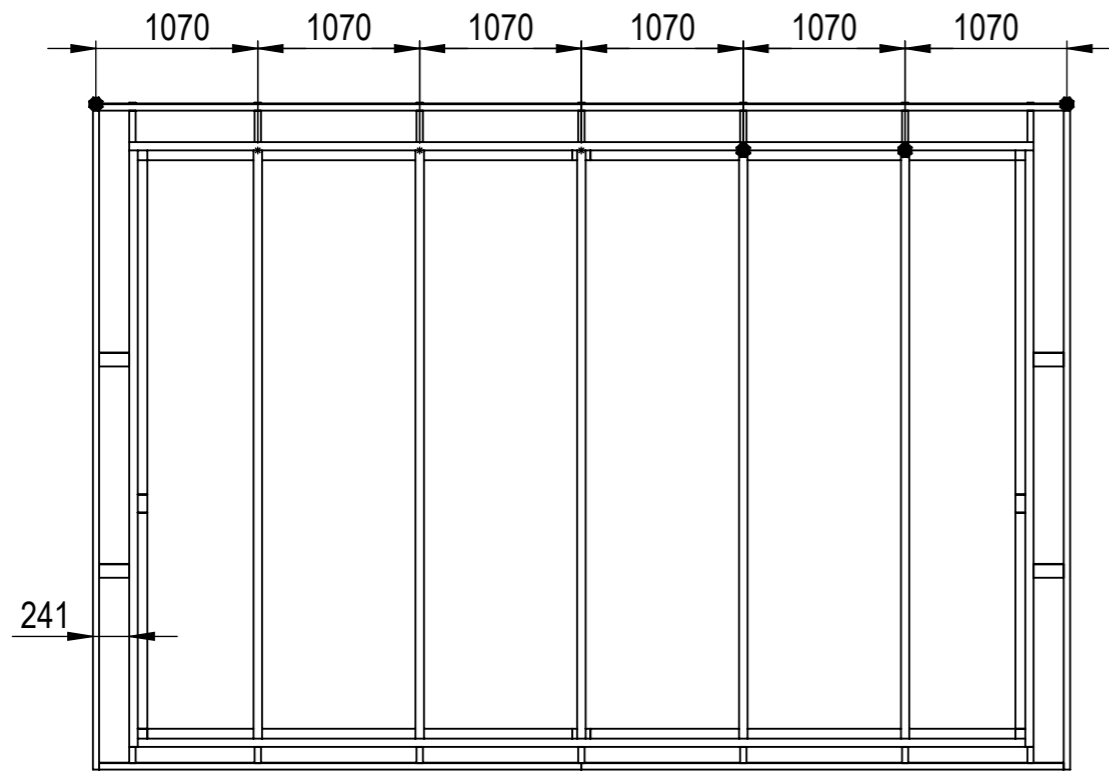


Nr.	Antal	Beskrivning	Kategori	Längd
1	2	270x56	Väggbalk	5980
2	2	270x56	Sidobalk	3888
3	2	120x120	Väggpelare	2260
4	2	120x120	Hörmpelare	2032
5	2	90x42	Gavelbalk	4406.458
6	4	90x42	Gavelstöd	199
7	7	180x42	Taktass	150
8	4	120x120	Mittpelare	2032
9	1	225x56	Topp balk	5980
10	2	90x42	Breddsats	2210
11	2	90x42	Breddsats	1430
12	7	180x42	Taktassar topp	260.232
13	5	270x56	Takbalk	3907.398
14	4	90x42	Takfotbalk	3189
15	2	225x56	Täckt sida2	3944
16	4	90x42	Breddsats	2810




This drawing must not be copied, transmitted or disclosed to any third party.

<h1>HALLE</h1>	Material	
	Offertnr.	Färg
 <span style="font-size: 2em; font-weight: bold;">A3</span>	Ordernr.	Beredare
	Weight	Datum
Scale	1:50	Description
Sheet	1/17	Fritid/Mertid Haverdal 24 m2 Snözon 4,0



This drawing must not be copied, transmitted or disclosed to any third party.

# HALLE

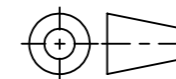

A3

Material	
Offertnr.	Färg
Ordernr.	Beredare
Weight	Datum
Scale	1:50
Sheet	2/17
Description	
Fritid/Mertid Haverdal 24 m2 Snözon 4,0	